
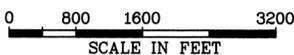


Certificate of Survey

A Subdivision located within
the SE1/4 of NE1/4 & NE1/4 of SE1/4, Section 33
and the SW1/4 of NW1/4 & NW1/4 of SW1/4, Section 34,
Township 55 North, Range 12 West
St. Louis County, Minnesota

Vicinity Map of Sections 33 & 34, Township 55 North, Range 12 West

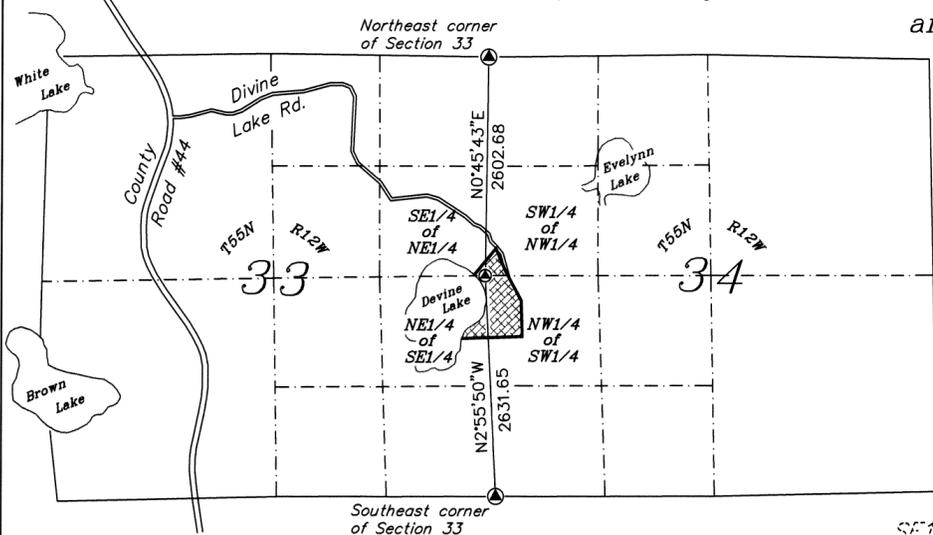

Parcel 1

All those parts of the Southeast Quarter of Northeast Quarter and the Northeast Quarter of Southeast Quarter, both in Section 33, and the Southwest Quarter of Northwest Quarter and the Northwest Quarter of Southwest Quarter, both in Section 34, all in Township 55 North, Range 12 West, St. Louis County, Minnesota, described as follows:

Commencing at the East Quarter corner of said Section 33; thence South 2 degrees 55 minutes 50 seconds East, assumed bearing along the East line of said Section 33, a distance of 191.85 feet to the point of beginning; thence North 45 degrees 25 minutes 32 seconds East, a distance of 337.72 feet; thence North 23 degrees 26 minutes 51 seconds West, a distance of 305.72 feet; thence South 39 degrees 19 minutes 10 seconds West, a distance of 481.49 feet; thence South 33 degrees 53 minutes 10 seconds East, a distance of 238.09 feet to a line that bears South 45 degrees 25 minutes 32 seconds West from the point of beginning; thence North 45 degrees 25 minutes 32 seconds East, a distance of 75.00 feet to the point of beginning.

Parcel 2

All those parts of the Northeast Quarter of Southeast Quarter, Section 33, and the Southwest Quarter of Northwest Quarter and the Northwest Quarter of Southwest Quarter, both in Section 34, all in Township 55 North, Range 12 West, St. Louis County, Minnesota, described as follows:

Commencing at the East Quarter corner of said Section 33; thence South 2 degrees 55 minutes 50 seconds East, assumed bearing along the East line of said Section 33, a distance of 191.85 feet to the point of beginning; thence North 45 degrees 25 minutes 32 seconds East, a distance of 337.72 feet; thence South 28 degrees 15 minutes 49 seconds East, a distance of 383.94 feet; thence South 87 degrees 59 minutes 18 seconds West, a distance of 416.71 feet to a point on the East line of Section 33 which is 307.77 feet from said East Quarter corner; thence continue South 87 degrees 59 minutes 18 seconds West, a distance of 75.00 feet; thence North 13 degrees 20 minutes 44 seconds East, a distance of 67.59 feet to a line that bears South 45 degrees 25 minutes 32 seconds West from the point of beginning; thence North 45 degrees 25 minutes 32 seconds East, a distance of 75.00 feet to the point of beginning.

Parcel 3


All those parts of the Northeast Quarter of Southeast Quarter, Section 33, and the Northwest Quarter of Southwest Quarter, in Section 34, both in Township 55 North, Range 12 West, St. Louis County, Minnesota, described as follows:

Commencing at the East Quarter corner of said Section 33; thence South 2 degrees 55 minutes 50 seconds East, assumed bearing along the East line of said Section 33, a distance of 307.77 feet to the point of beginning; thence North 87 degrees 59 minutes 18 seconds East, a distance of 416.71 feet; thence South 2 degrees 00 minutes 42 seconds East, a distance of 231.81 feet; thence South 87 degrees 59 minutes 18 seconds West, a distance of 412.99 feet to a point on the East line of Section 33 which is 539.61 feet from said East Quarter corner; thence continue South 87 degrees 59 minutes 18 seconds West, a distance of 200.00 feet; thence North 29 degrees 36 minutes 24 seconds East, a distance of 261.62 feet to a line that bears South 87 degrees 59 minutes 18 seconds West from the point of beginning; thence North 87 degrees 59 minutes 18 seconds East, a distance of 75.00 feet to the point of beginning.

Parcel 4

All those parts of the Northeast Quarter of Southeast Quarter, Section 33, and the Northwest Quarter of Southwest Quarter, in Section 34, both in Township 55 North, Range 12 West, St. Louis County, Minnesota, described as follows:

Commencing at the East Quarter corner of said Section 33; thence South 2 degrees 55 minutes 50 seconds East, assumed bearing along the East line of said Section 33, a distance of 539.61 feet to the point of beginning; thence North 87 degrees 59 minutes 18 seconds East, a distance of 412.99 feet; thence South 2 degrees 00 minutes 42 seconds East, a distance of 199.51 feet; thence South 87 degrees 59 minutes 18 seconds West, a distance of 825.00 feet; thence North 29 degrees 13 minutes 10 seconds East, a distance of 151.75 feet; thence North 60 degrees 22 minutes 21 seconds East, a distance of 412.99 feet to a line that bears South 87 degrees 59 minutes 18 seconds West from the point of beginning; thence North 87 degrees 59 minutes 18 seconds East, a distance of 200.00 feet to the point of beginning.

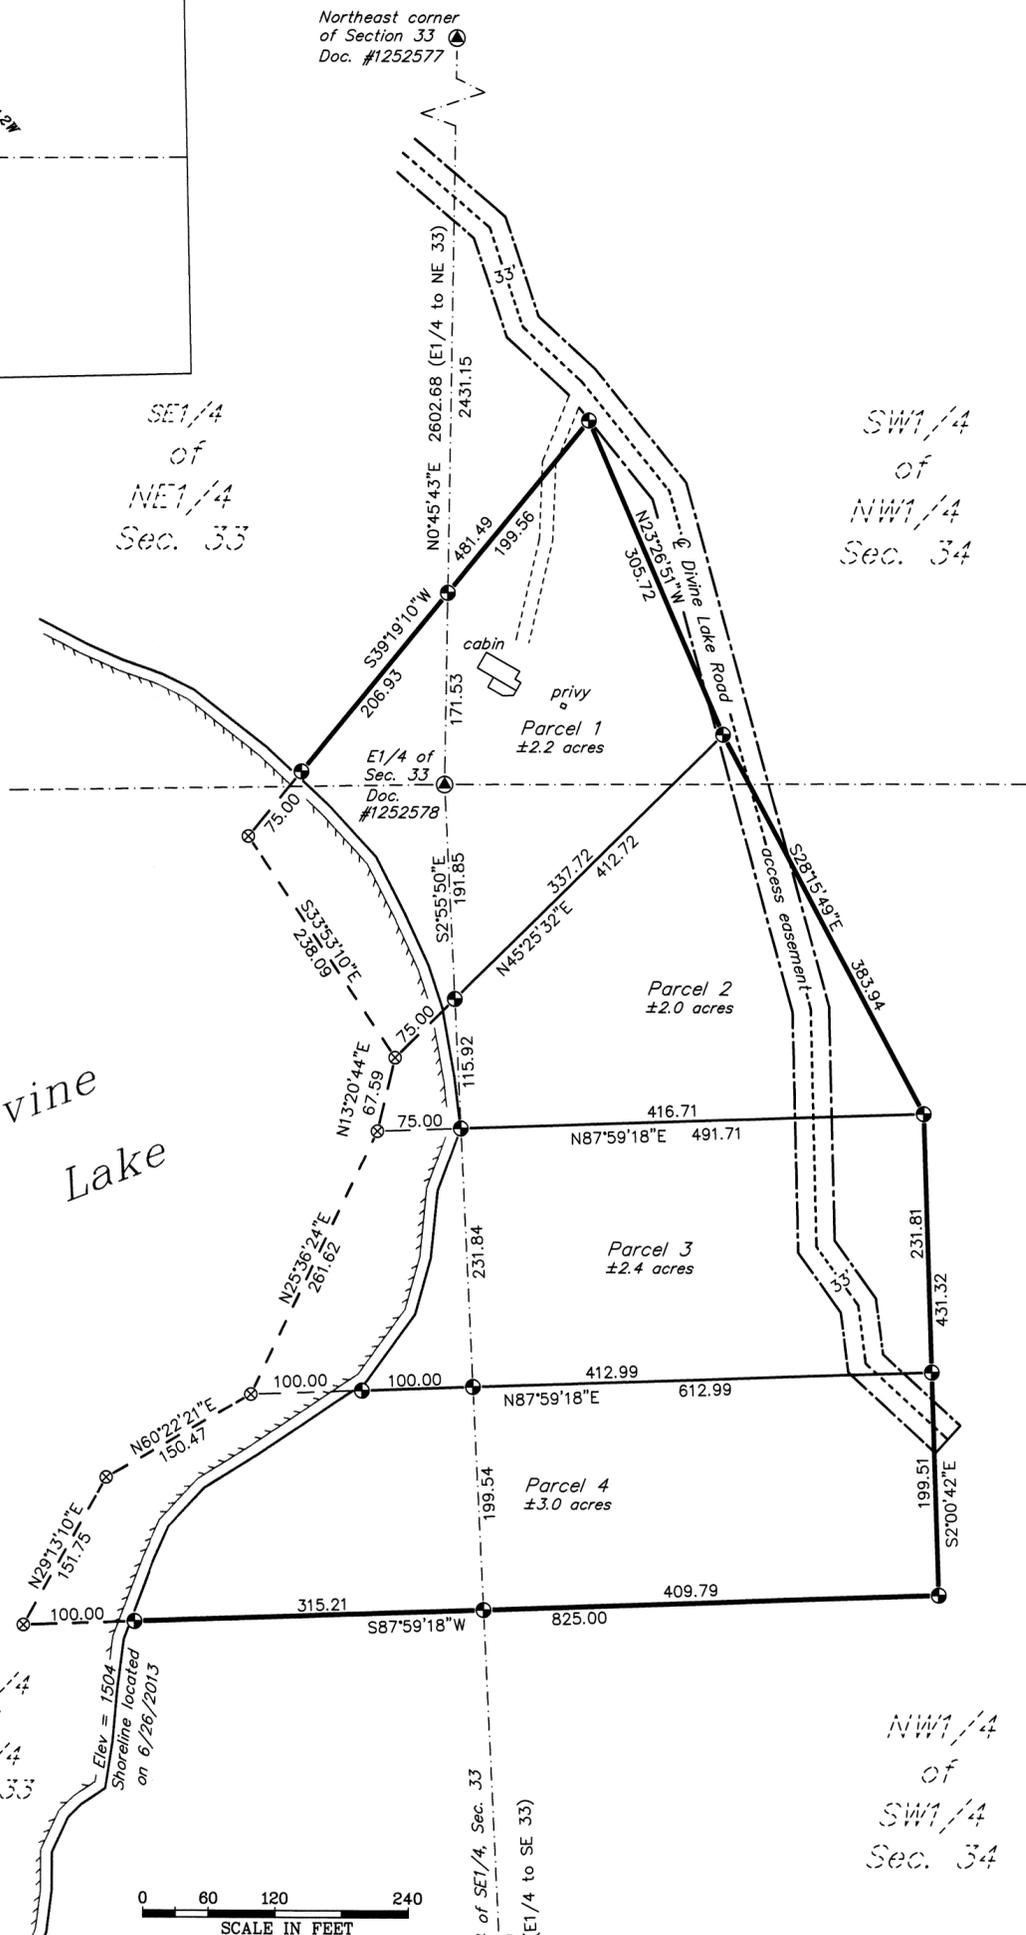

LEGEND

- Capped Rebar set, marked PLS #46557
- ▲ Aluminum Capped Pipe
- ⊗ Calculated Position
- Survey Line

I hereby certify that this survey, plan, or report was prepared by me or under my direct supervision and that I am a duly Licensed Land Surveyor under the laws of the State of Minnesota.

Mike Smith
Mike Smith
Date: 3/16/15 License No. 46557

Southeast corner of Section 33
Doc. #1045989



Bearings are based on St. Louis County Transverse Mercator, 1996. Elevation based on NAVD88 datum.



1518 8th St. So.
Virginia, MN. 55792
Phone: (218) 741-2575
northernlights@nlsurvey.com