
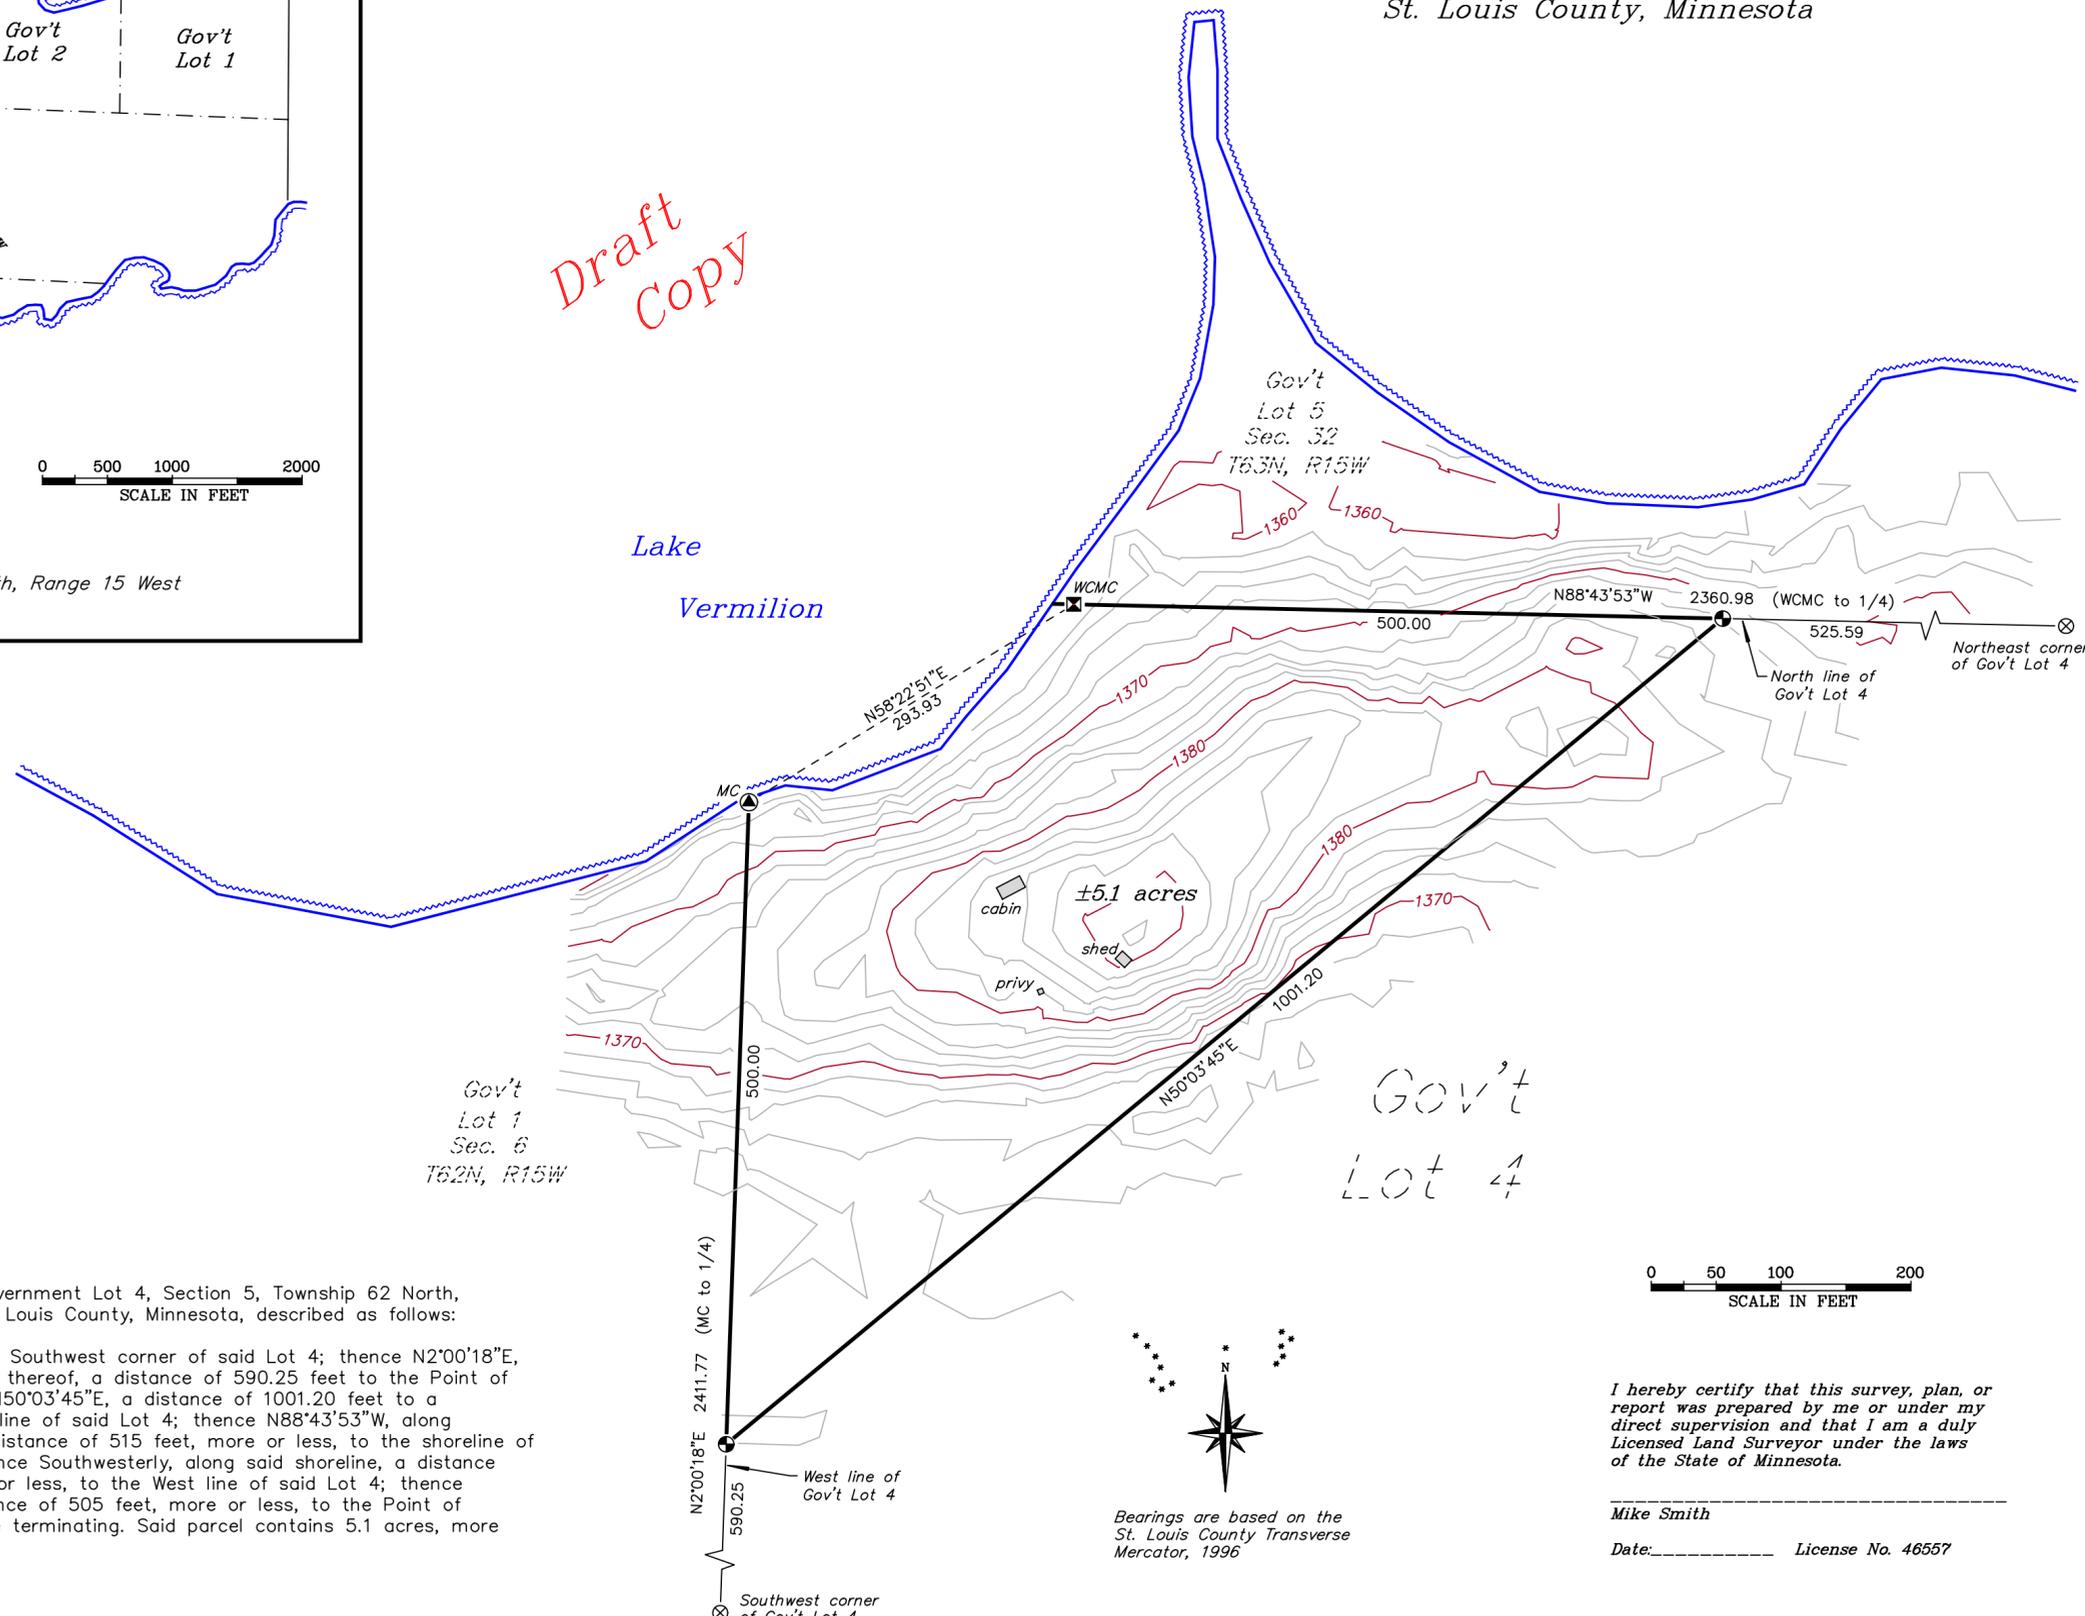


CERTIFICATE OF SURVEY

A Boundary & Division Survey
within Government Lot 4, Section 5
Township 62 North, Range 15 West,
St. Louis County, Minnesota

Draft
Copy

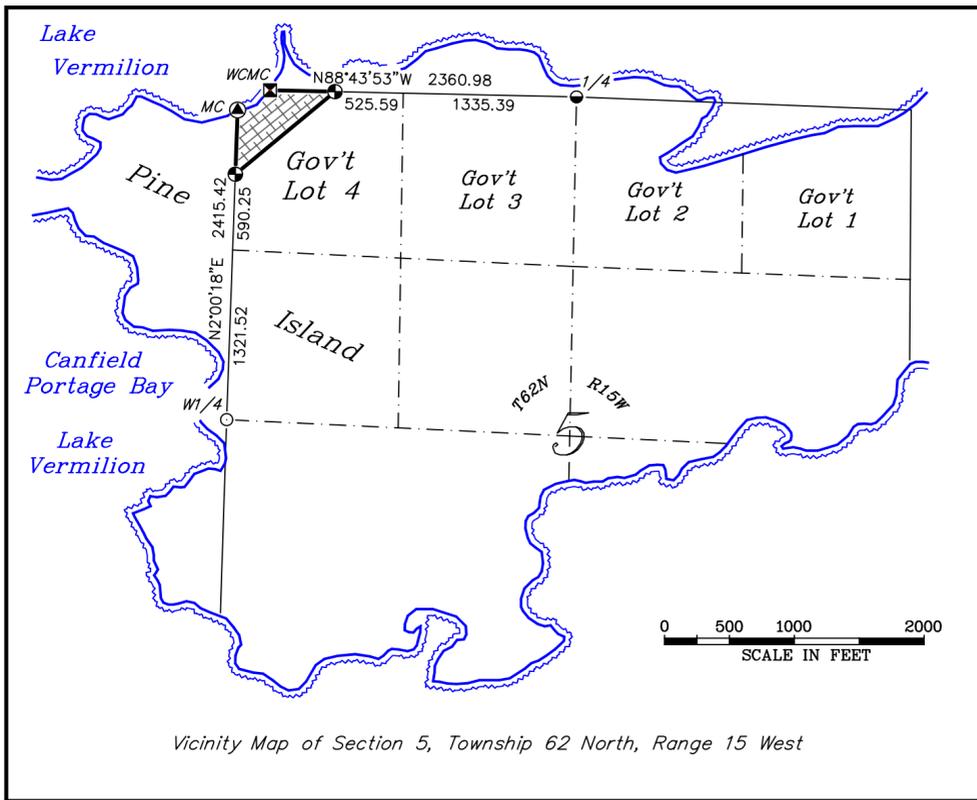

LEGEND

- ⊕ Capped Rebar set, marked PLS #46557
- ⊕ Aluminum Capped Pipe
- Steel Capped Iron Pipe
- ⊠ Aluminum Capped Square Tube
- Aluminum Capped Rebar marked RLS 16089
- ⊗ Calculated Position

Northern Lights
Surveying Co.
1518 8th St. So.
Virginia, MN. 55792
Phone: (218) 741-2575
northernlights@nlsurvey.com

PREPARED FOR:
St. Louis County

SECTION: 5
TOWNSHIP: 62 NORTH
RANGE: 15 WEST
COUNTY: St. Louis

DATE: 3/31/2014
DRAWN BY: MWS
JOB NO: V2013-030
DRAWING NO: V2013030

All that part of Government Lot 4, Section 5, Township 62 North, Range 15 West, St. Louis County, Minnesota, described as follows:

Commencing at the Southwest corner of said Lot 4; thence N2°00'18"E, along the West line thereof, a distance of 590.25 feet to the Point of Beginning; thence N50°03'45"E, a distance of 1001.20 feet to a point of the North line of said Lot 4; thence N88°43'53"W, along said North line, a distance of 515 feet, more or less, to the shoreline of Lake Vermilion; thence Southwesterly, along said shoreline, a distance of 295 feet, more or less, to the West line of said Lot 4; thence S2°00'18"W, a distance of 505 feet, more or less, to the Point of Beginning and there terminating. Said parcel contains 5.1 acres, more or less.

Bearings are based on the
St. Louis County Transverse
Mercator, 1996

I hereby certify that this survey, plan, or report was prepared by me or under my direct supervision and that I am a duly Licensed Land Surveyor under the laws of the State of Minnesota.

Mike Smith
Date: _____ License No. 46557